
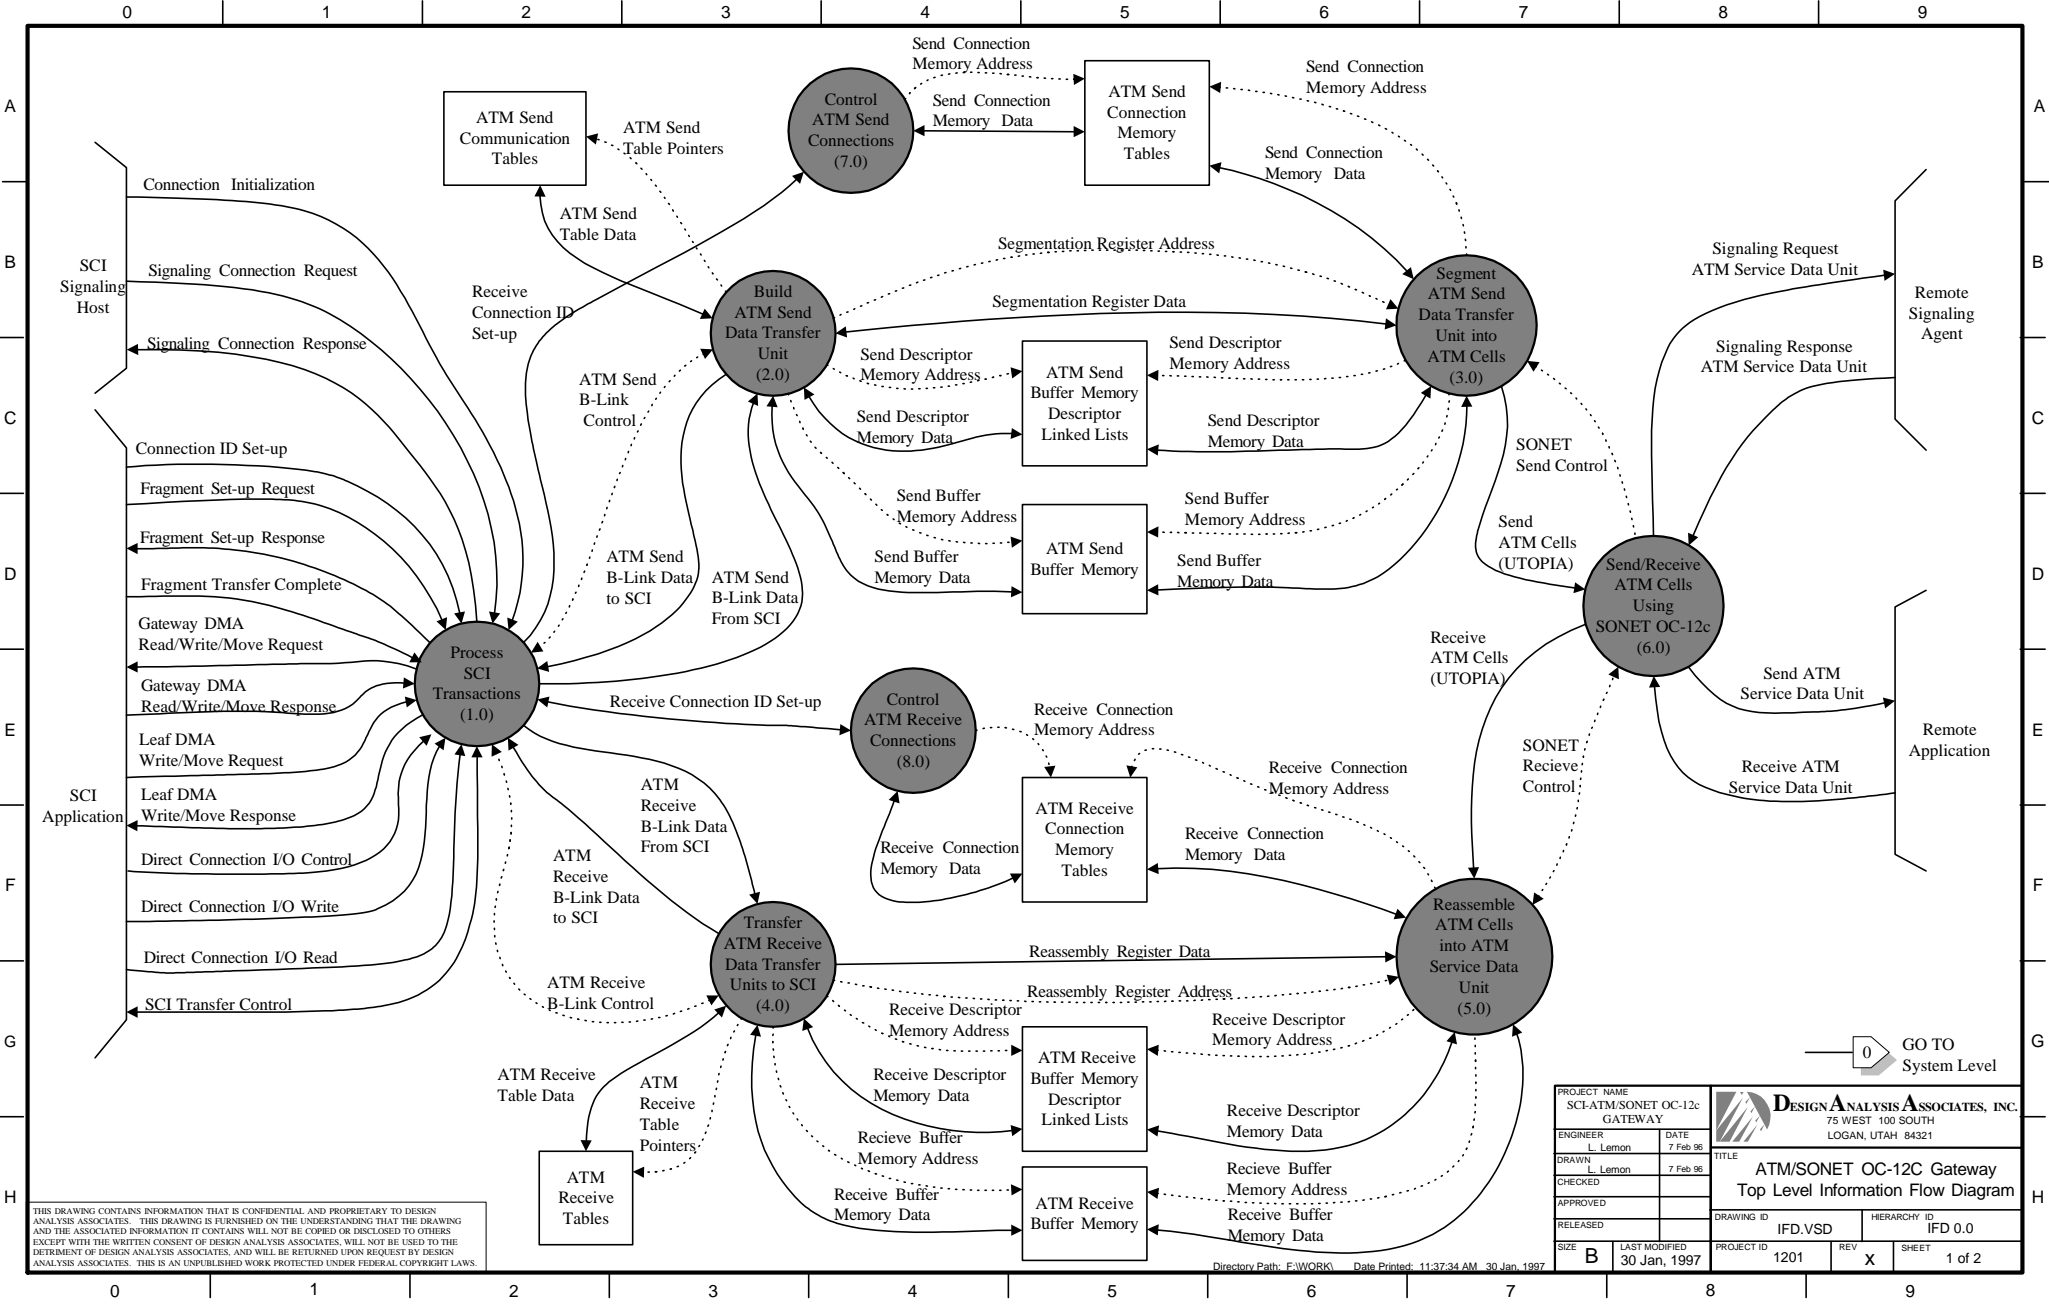


THIS DRAWING CONTAINS INFORMATION THAT IS CONFIDENTIAL AND PROPRIETARY TO DESIGN ANALYSIS ASSOCIATES. THIS DRAWING IS FURNISHED ON THE UNDERSTANDING THAT THE DRAWING AND THE ASSOCIATED INFORMATION IT CONTAINS WILL NOT BE COPIED OR DISCLOSED TO OTHERS EXCEPT WITH THE WRITTEN CONSENT OF DESIGN ANALYSIS ASSOCIATES, WILL NOT BE USED TO THE DETRIMENT OF DESIGN ANALYSIS ASSOCIATES, AND WILL BE RETURNED UPON REQUEST BY DESIGN ANALYSIS ASSOCIATES. THIS IS AN UNPUBLISHED WORK PROTECTED UNDER FEDERAL COPYRIGHT LAWS.

PROJECT NAME SCI-ATM/SONET OC-12c GATEWAY		 DESIGN ANALYSIS ASSOCIATES, INC. 75 WEST 100 SOUTH LOGAN, UTAH 84321	
ENGINEER L. Lemmon	DATE 7 Feb 96	TITLE ATM/SONET OC-12c Gateway System Level	
DRAWN L. Lemmon	7 Feb 96	Information Flow Diagram	
CHECKED		DRAWING ID IFD.VSD	HIERARCHY ID IFD 0
APPROVED		PROJECT ID 1201	REV X
RELEASED		SHEET 1 of 2	
SIZE B	LAST MODIFIED 30 Jan, 1997		




THIS DRAWING CONTAINS INFORMATION THAT IS CONFIDENTIAL AND PROPRIETARY TO DESIGN ANALYSIS ASSOCIATES. THIS DRAWING IS FURNISHED ON THE UNDERSTANDING THAT THE DRAWING AND THE ASSOCIATED INFORMATION IT CONTAINS WILL NOT BE COPIED OR DISCLOSED TO OTHERS EXCEPT WITH THE WRITTEN CONSENT OF DESIGN ANALYSIS ASSOCIATES. WILL NOT BE USED TO THE DETRIMENT OF DESIGN ANALYSIS ASSOCIATES, AND WILL BE RETURNED UPON REQUEST BY DESIGN ANALYSIS ASSOCIATES. THIS IS AN UNPUBLISHED WORK PROTECTED UNDER FEDERAL COPYRIGHT LAWS.

Directory Path: F:\WORK\ Date Printed: 11:37:34 AM 30 Jan 1997

PROJECT NAME SCI-ATM/SONET OC-12c GATEWAY		DESIGN ANALYSIS ASSOCIATES, INC. 75 WEST 100 SOUTH LOGAN, UTAH 84321	
ENGINEER L. Lemon	DATE 7 Feb 96	TITLE ATM/SONET OC-12c Gateway Top Level Information Flow Diagram	
DRAWN L. Lemon	7 Feb 96	DRAWING ID IFD.VSD	HIERARCHY ID IFD 0.0
CHECKED		PROJECT ID 1201	REV X
APPROVED		SHEET 1 of 2	
RELEASED			
SIZE B	LAST MODIFIED 30 Jan, 1997		



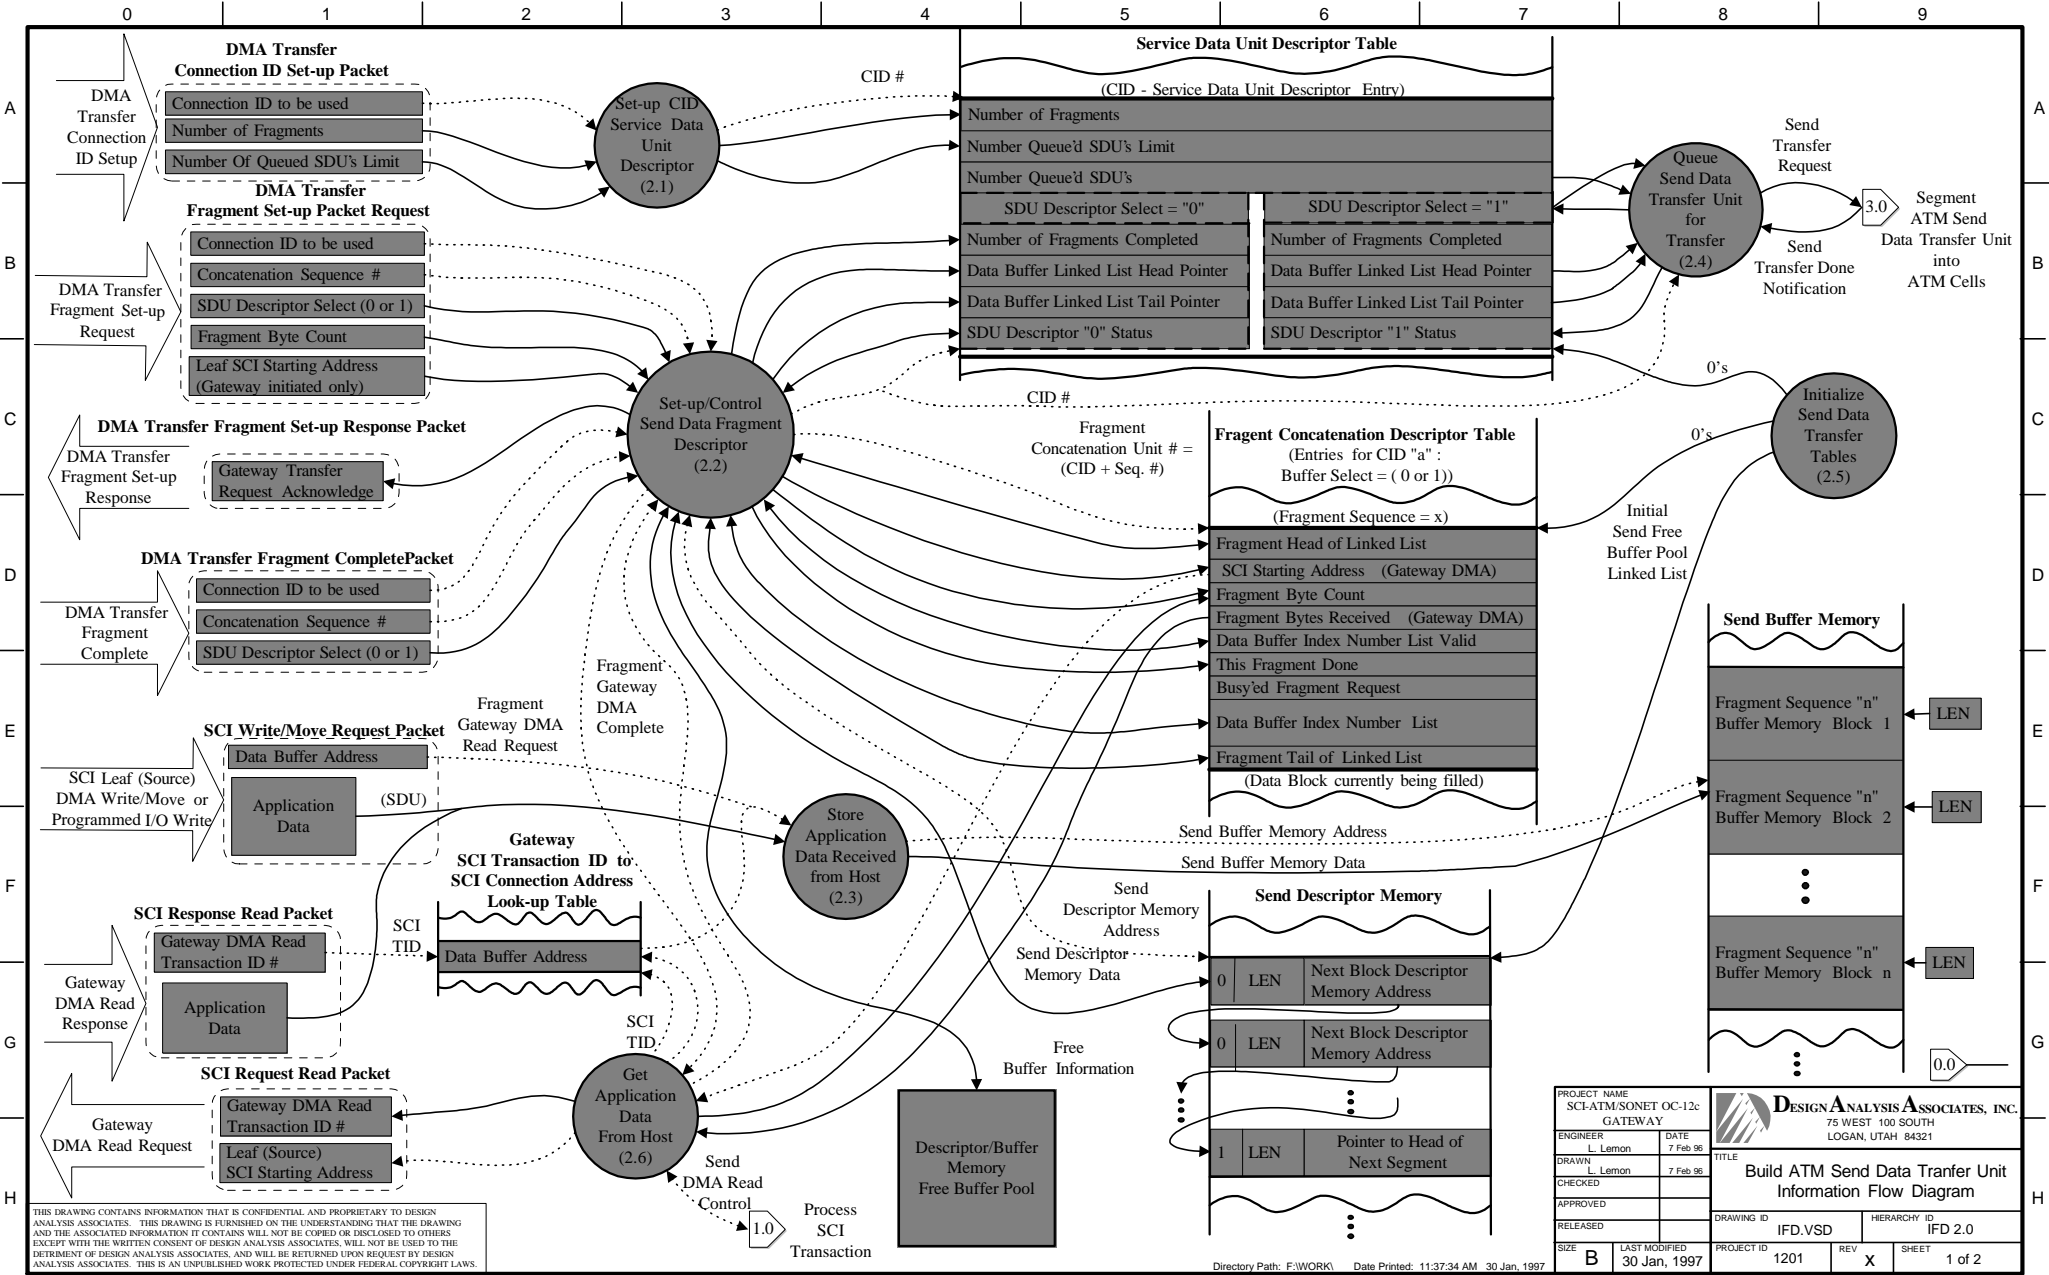

THIS DRAWING CONTAINS INFORMATION THAT IS CONFIDENTIAL AND PROPRIETARY TO DESIGN ANALYSIS ASSOCIATES. THIS DRAWING IS FURNISHED ON THE UNDERSTANDING THAT THE DRAWING AND THE ASSOCIATED INFORMATION IT CONTAINS WILL NOT BE COPIED OR DISCLOSED TO OTHERS EXCEPT WITH THE WRITTEN CONSENT OF DESIGN ANALYSIS ASSOCIATES. WILL NOT BE USED TO THE DETRIMENT OF DESIGN ANALYSIS ASSOCIATES, AND WILL BE RETURNED UPON REQUEST BY DESIGN ANALYSIS ASSOCIATES. THIS IS AN UNPUBLISHED WORK PROTECTED UNDER FEDERAL COPYRIGHT LAWS.

PROJECT NAME SCI-ATM/SONET OC-12c GATEWAY		DATE 7 Feb 98		DESIGN ANALYSIS ASSOCIATES, INC. 75 WEST 100 SOUTH LOGAN, UTAH 84321	
ENGINEER L. Lemon	DATE 7 Feb 98	TITLE Build ATM Send Data Transfer Unit Information Flow Diagram			
DRAWN L. Lemon	7 Feb 98	DRAWING ID IFD.VSD			
CHECKED		HIERARCHY ID IFD 2.0			
APPROVED		PROJECT ID 1201			
RELEASED		REV X			
SIZE B	LAST MODIFIED 30 Jan, 1997	SHEET 1 of 2			